

Project: Nykobing Falster, Denmark

15.02.2021 WAKESTATION CABLE PARK ELEVATION

1.2 1/1 WS

Current drawing is property of Snow & Wakeboard Solutions LLC. Therefore any kind of

imitating, copying or distribution without written permission from Snow & Wakeboard Solutions LLC is strictly forbidden.

1:100

Paper size:

Approved by:

Checked by:


Designed by: M. Laurits

www.wakestation.com

reg. code: 12084002

Snow & Wakeboard Solutions LLC phone: +372 51 65 819

sales@wakestation.com

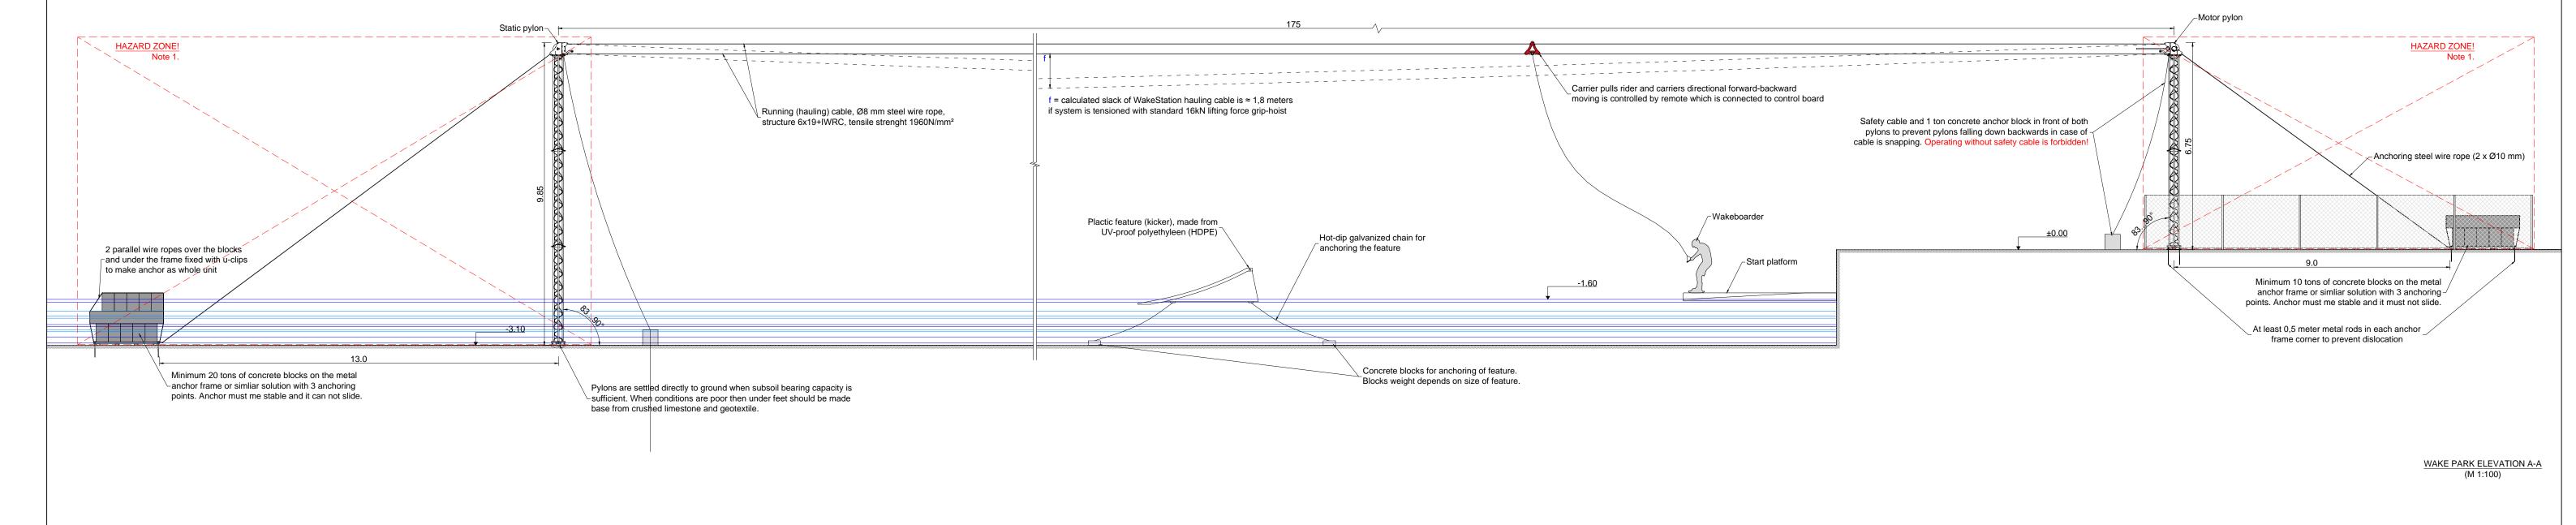

Its strictly forbidden to be behind pylons or to do there any activities. Area behind pylons is hazard zone! If there will be improper circumstances

or running cable snaps and pylon will fall down then risk of casualties is very high. Therefore hazard zone behind pylon must be surrounded

Ground under pylon feet have to be in same horizontal level and it must have equal bearing capacity for preventing uneven subsiding of feet.

Motor pylon and static pylon ground level difference can not be more than 0,25 meters per 100 m distance between pylons.

with fence or similar and there must be placed signs that it is hazard zone and it's illegal to stay there!

3. Minimum water depth at wakeboarding corridor is 1,2 meters, but recommend is 2,0 meters.

4. Levels showed in the elevation drawing are estimated and may not present the actual situation.